

Contractors are to check all levels and dimensions before work is put in hand, and any discrepancies are to be referred to the architects

REV	DATE	DESCRIPTION	DWN	CHKD
PR1	29.09.20	Issued to client for discussion.	LW	SG
PR2	07.10.20	Amendments made following initial client meeting	LW	SG

- Church Extension
- Circulation Space
- Meeting Room
- Stores
- Repository
- Toilets
- Kitchen
- Halls

Preliminary


LAP
 Architects + Interior Designers Limited
 123 NEW LONDON ROAD, CHELMSFORD,
 ESSEX. CM2 0QT
 TEL: +44 (0) 1245 269755 FAX: +44 (0) 1245 250310
 E-MAIL: admin@lap-architects.co.uk
 www.lap-architects.com

project
St. Edward the Confessor
 Catholic Church, 5 Park End
 Road, Romford, Essex, RM1 4AT
 client
Diocese of Brentwood

drawing title
**GROUND FLOOR PLAN (PART OF)
 FIRST FLOOR PLAN**

drawing number	revision
8682-01-DR-111	PR2
checked	checked
scale 1/50 @ A1	drawn
	date


This drawing is the property of LAP Architects + Interior Designers Ltd. and must not be copied or reproduced in any way in whole or in part without the express permission of LAP Architects + Interior Designers Ltd. Copyright © LAP Architects + Interior Designers Ltd.

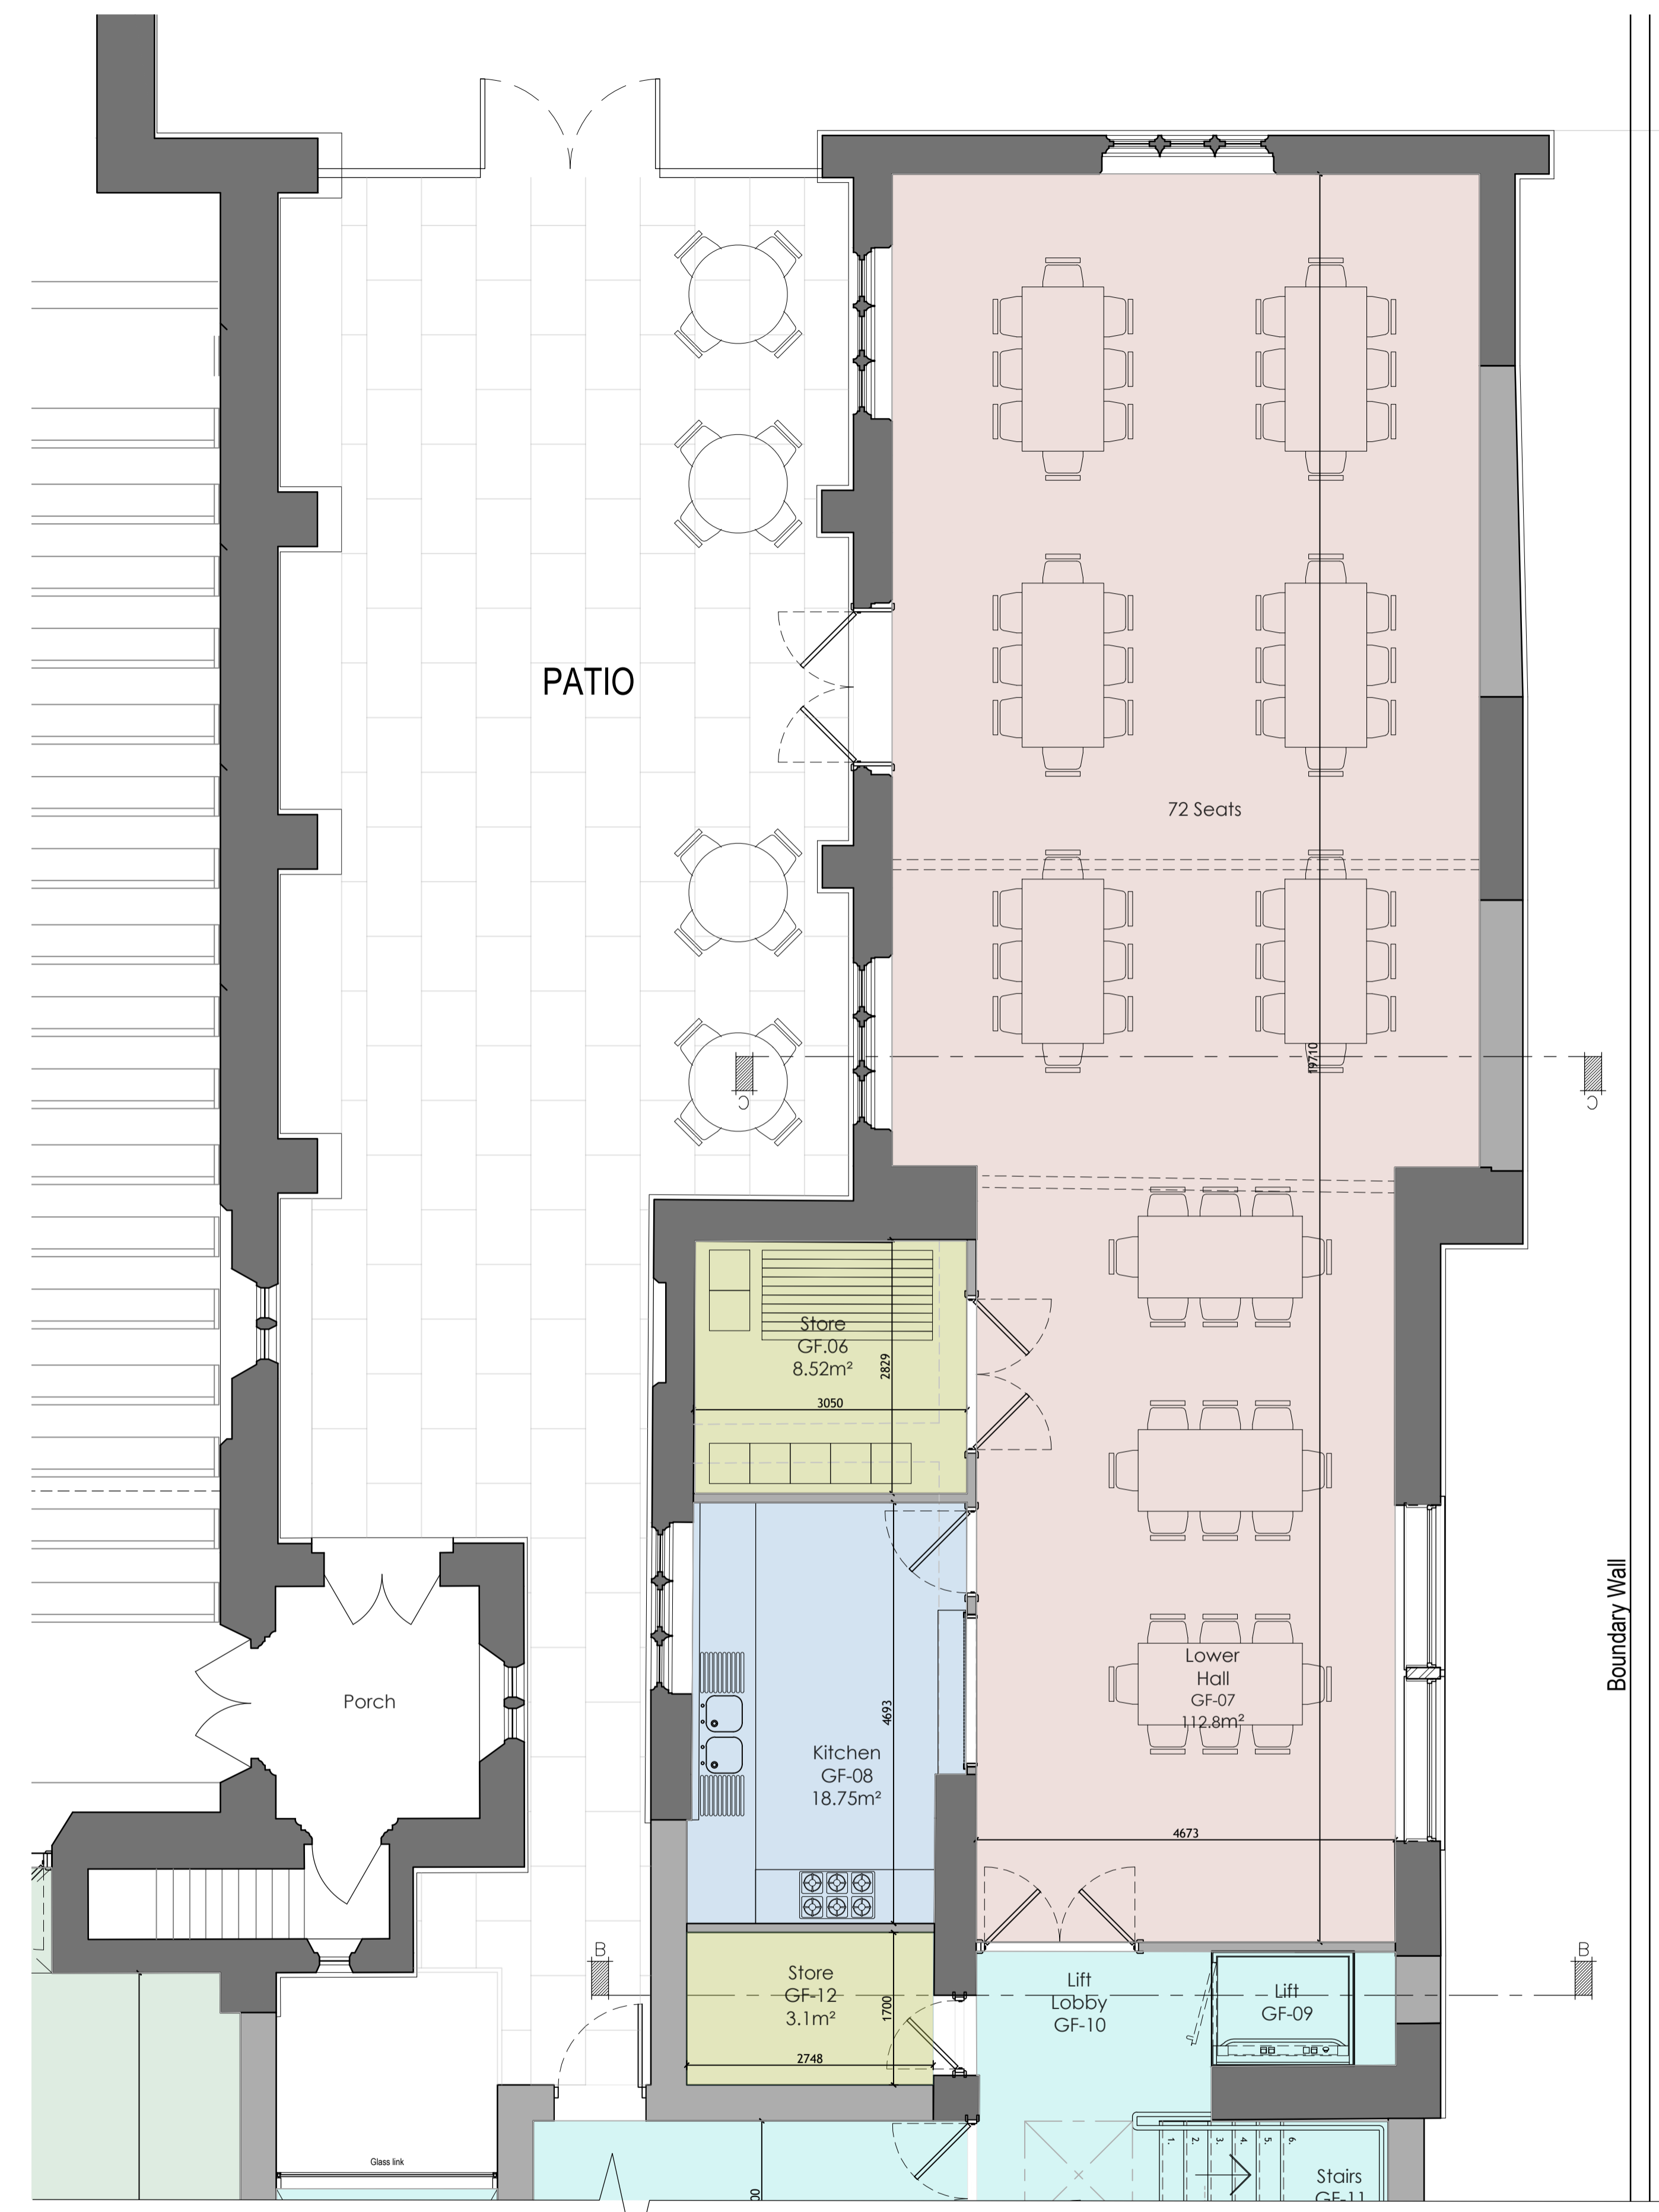

**GROUND FLOOR PLAN
 (Part Of)**

KEY

- Existing construction to remain
- Proposed construction
- Roof lights over

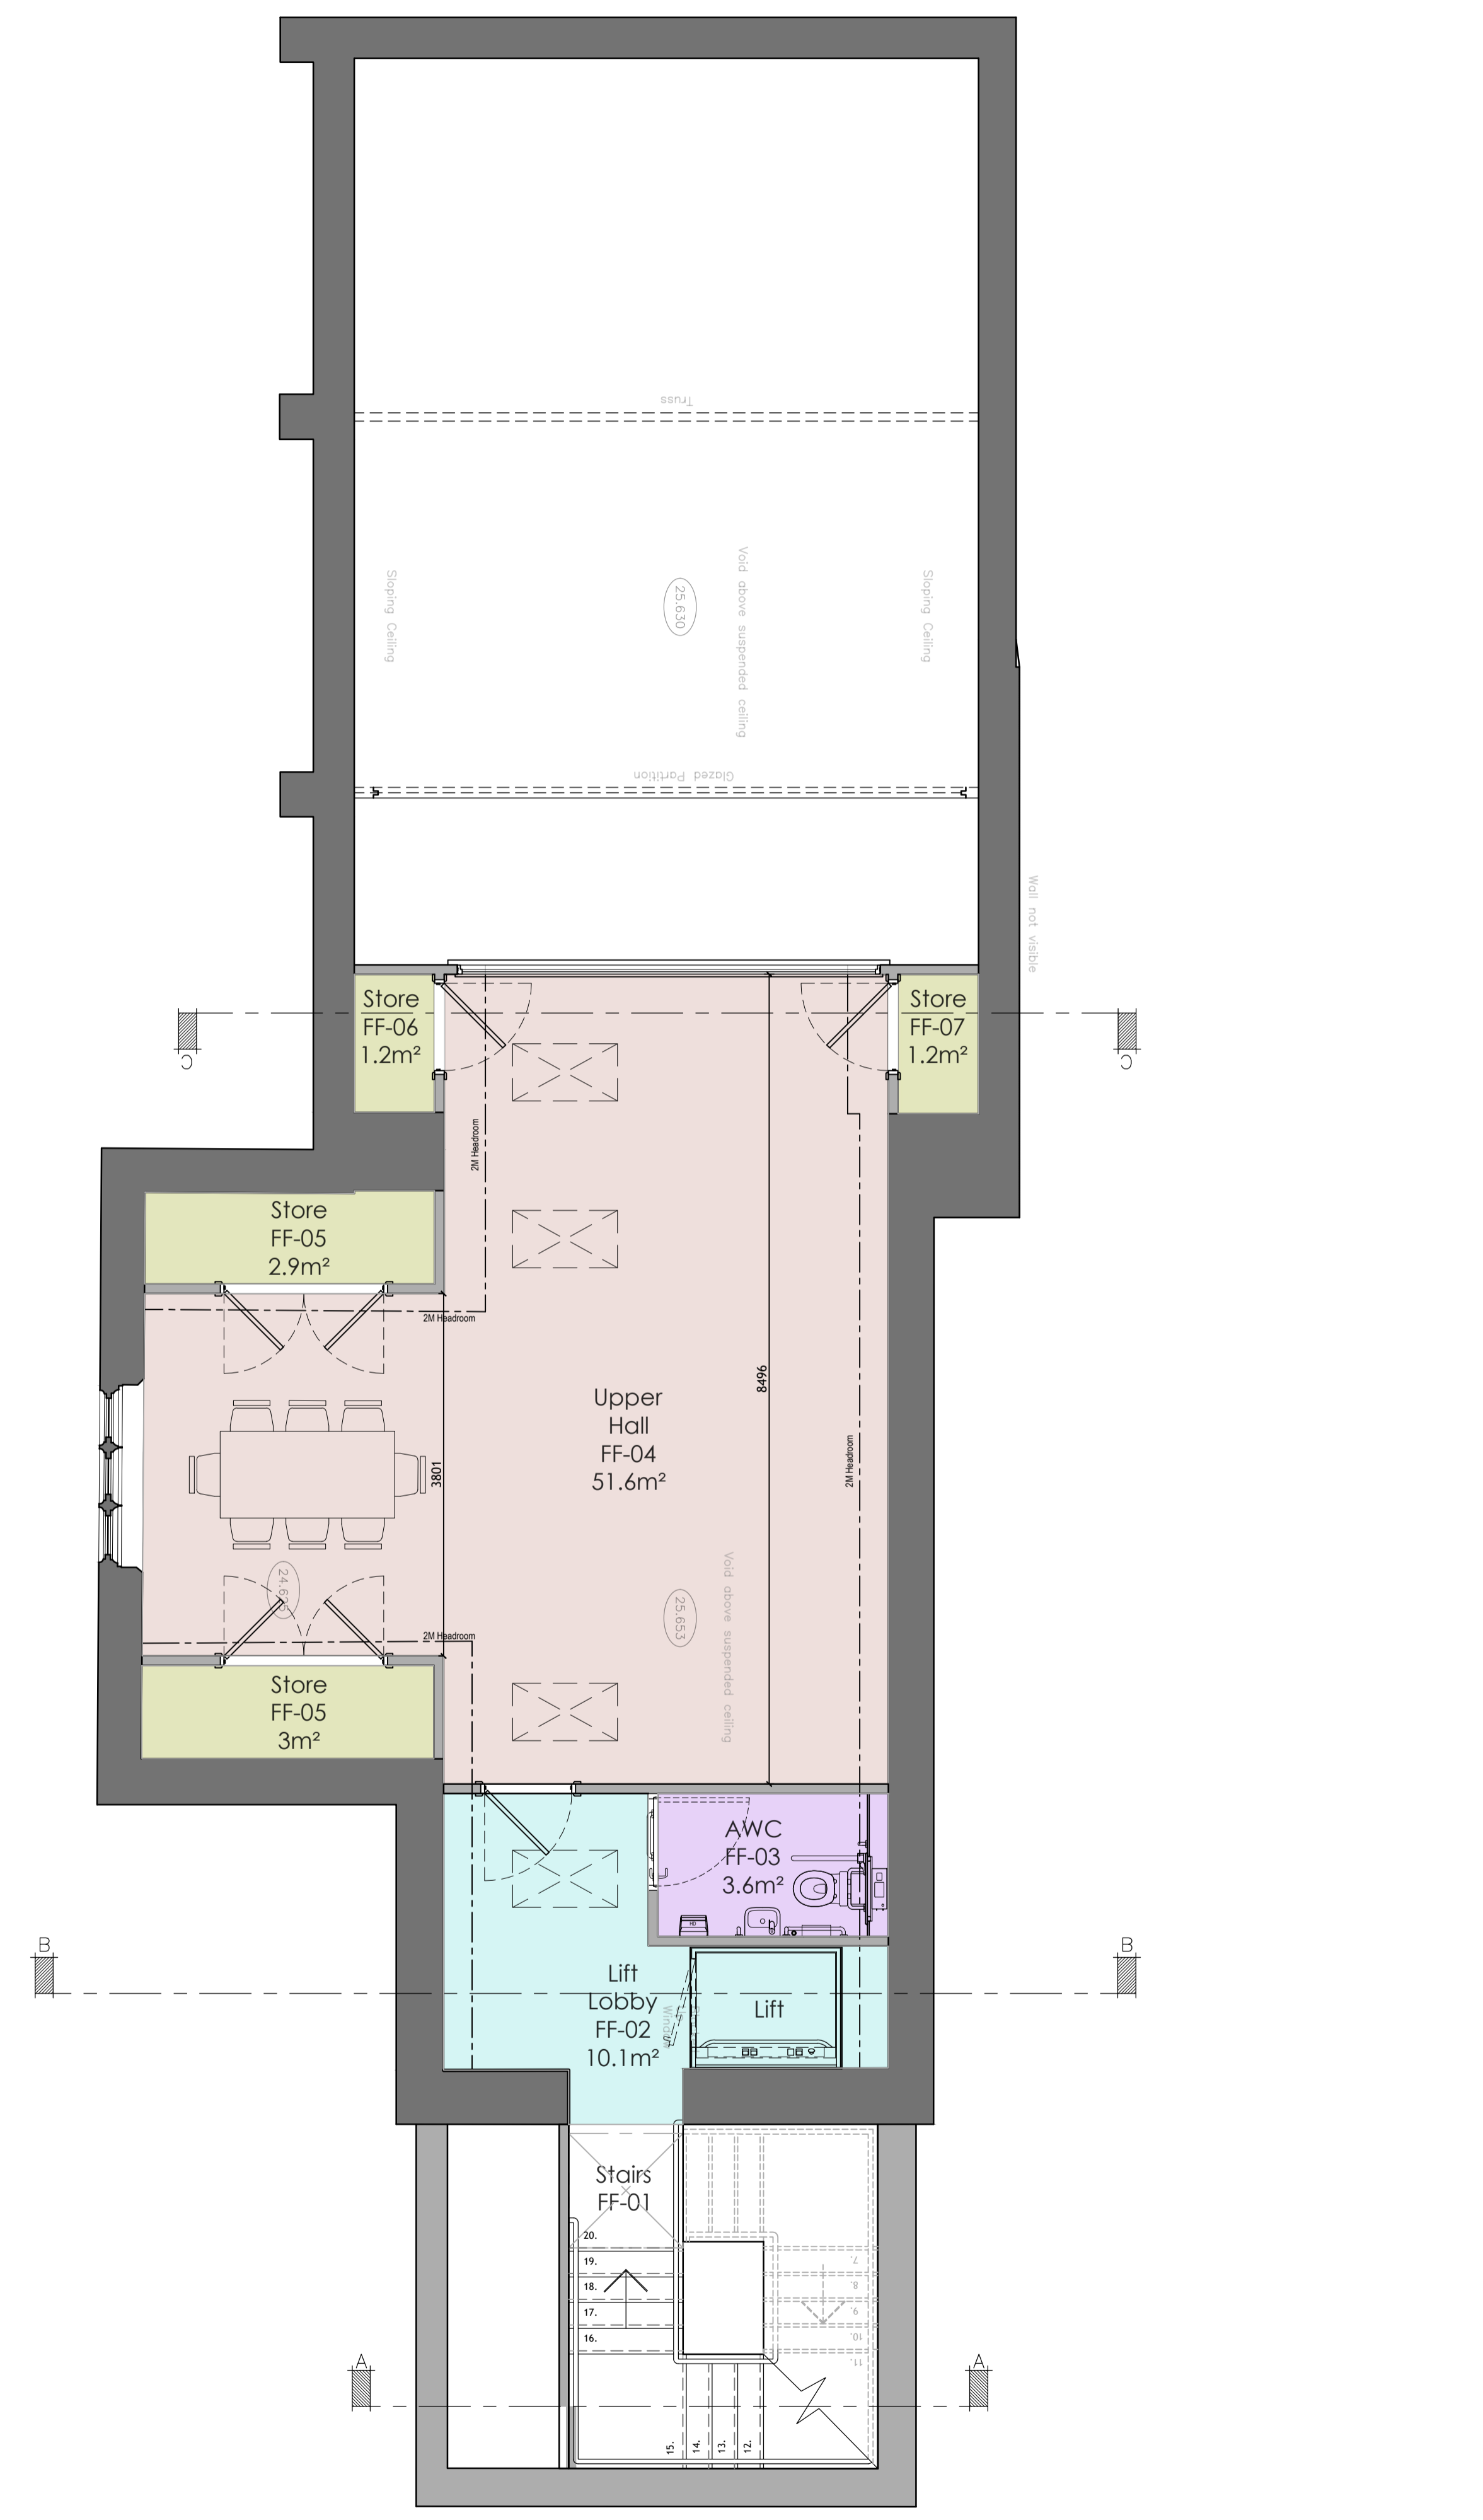

FIRST FLOOR PLAN

