


Proposed Ground Floor Plan

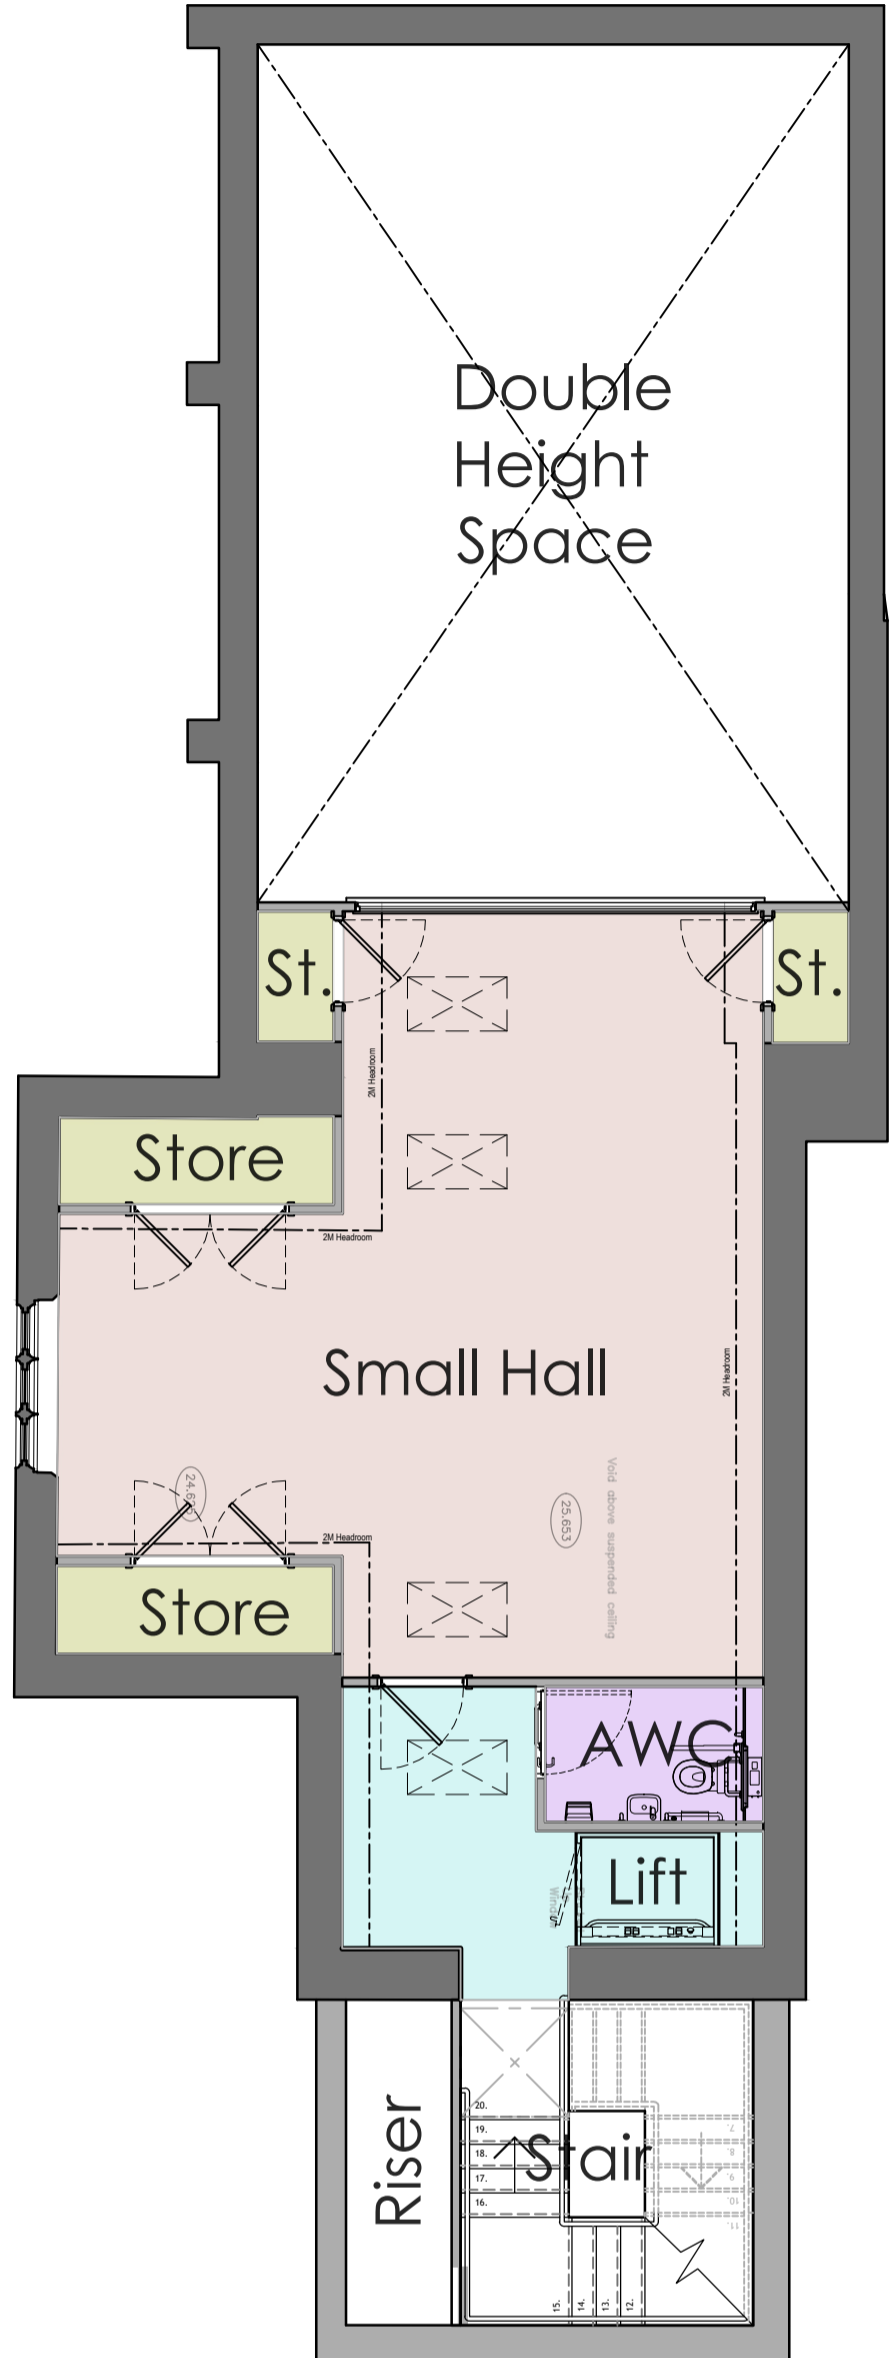

Proposed New Mezzanine Level