


Contractors are to check all levels and dimensions before work is put in hand, and any discrepancies are to be referred to the architects

REV	DATE	DESCRIPTION	DWN	CHKD
A1	25.11.22	ADDENDUM ISSUE	ZRN	SG

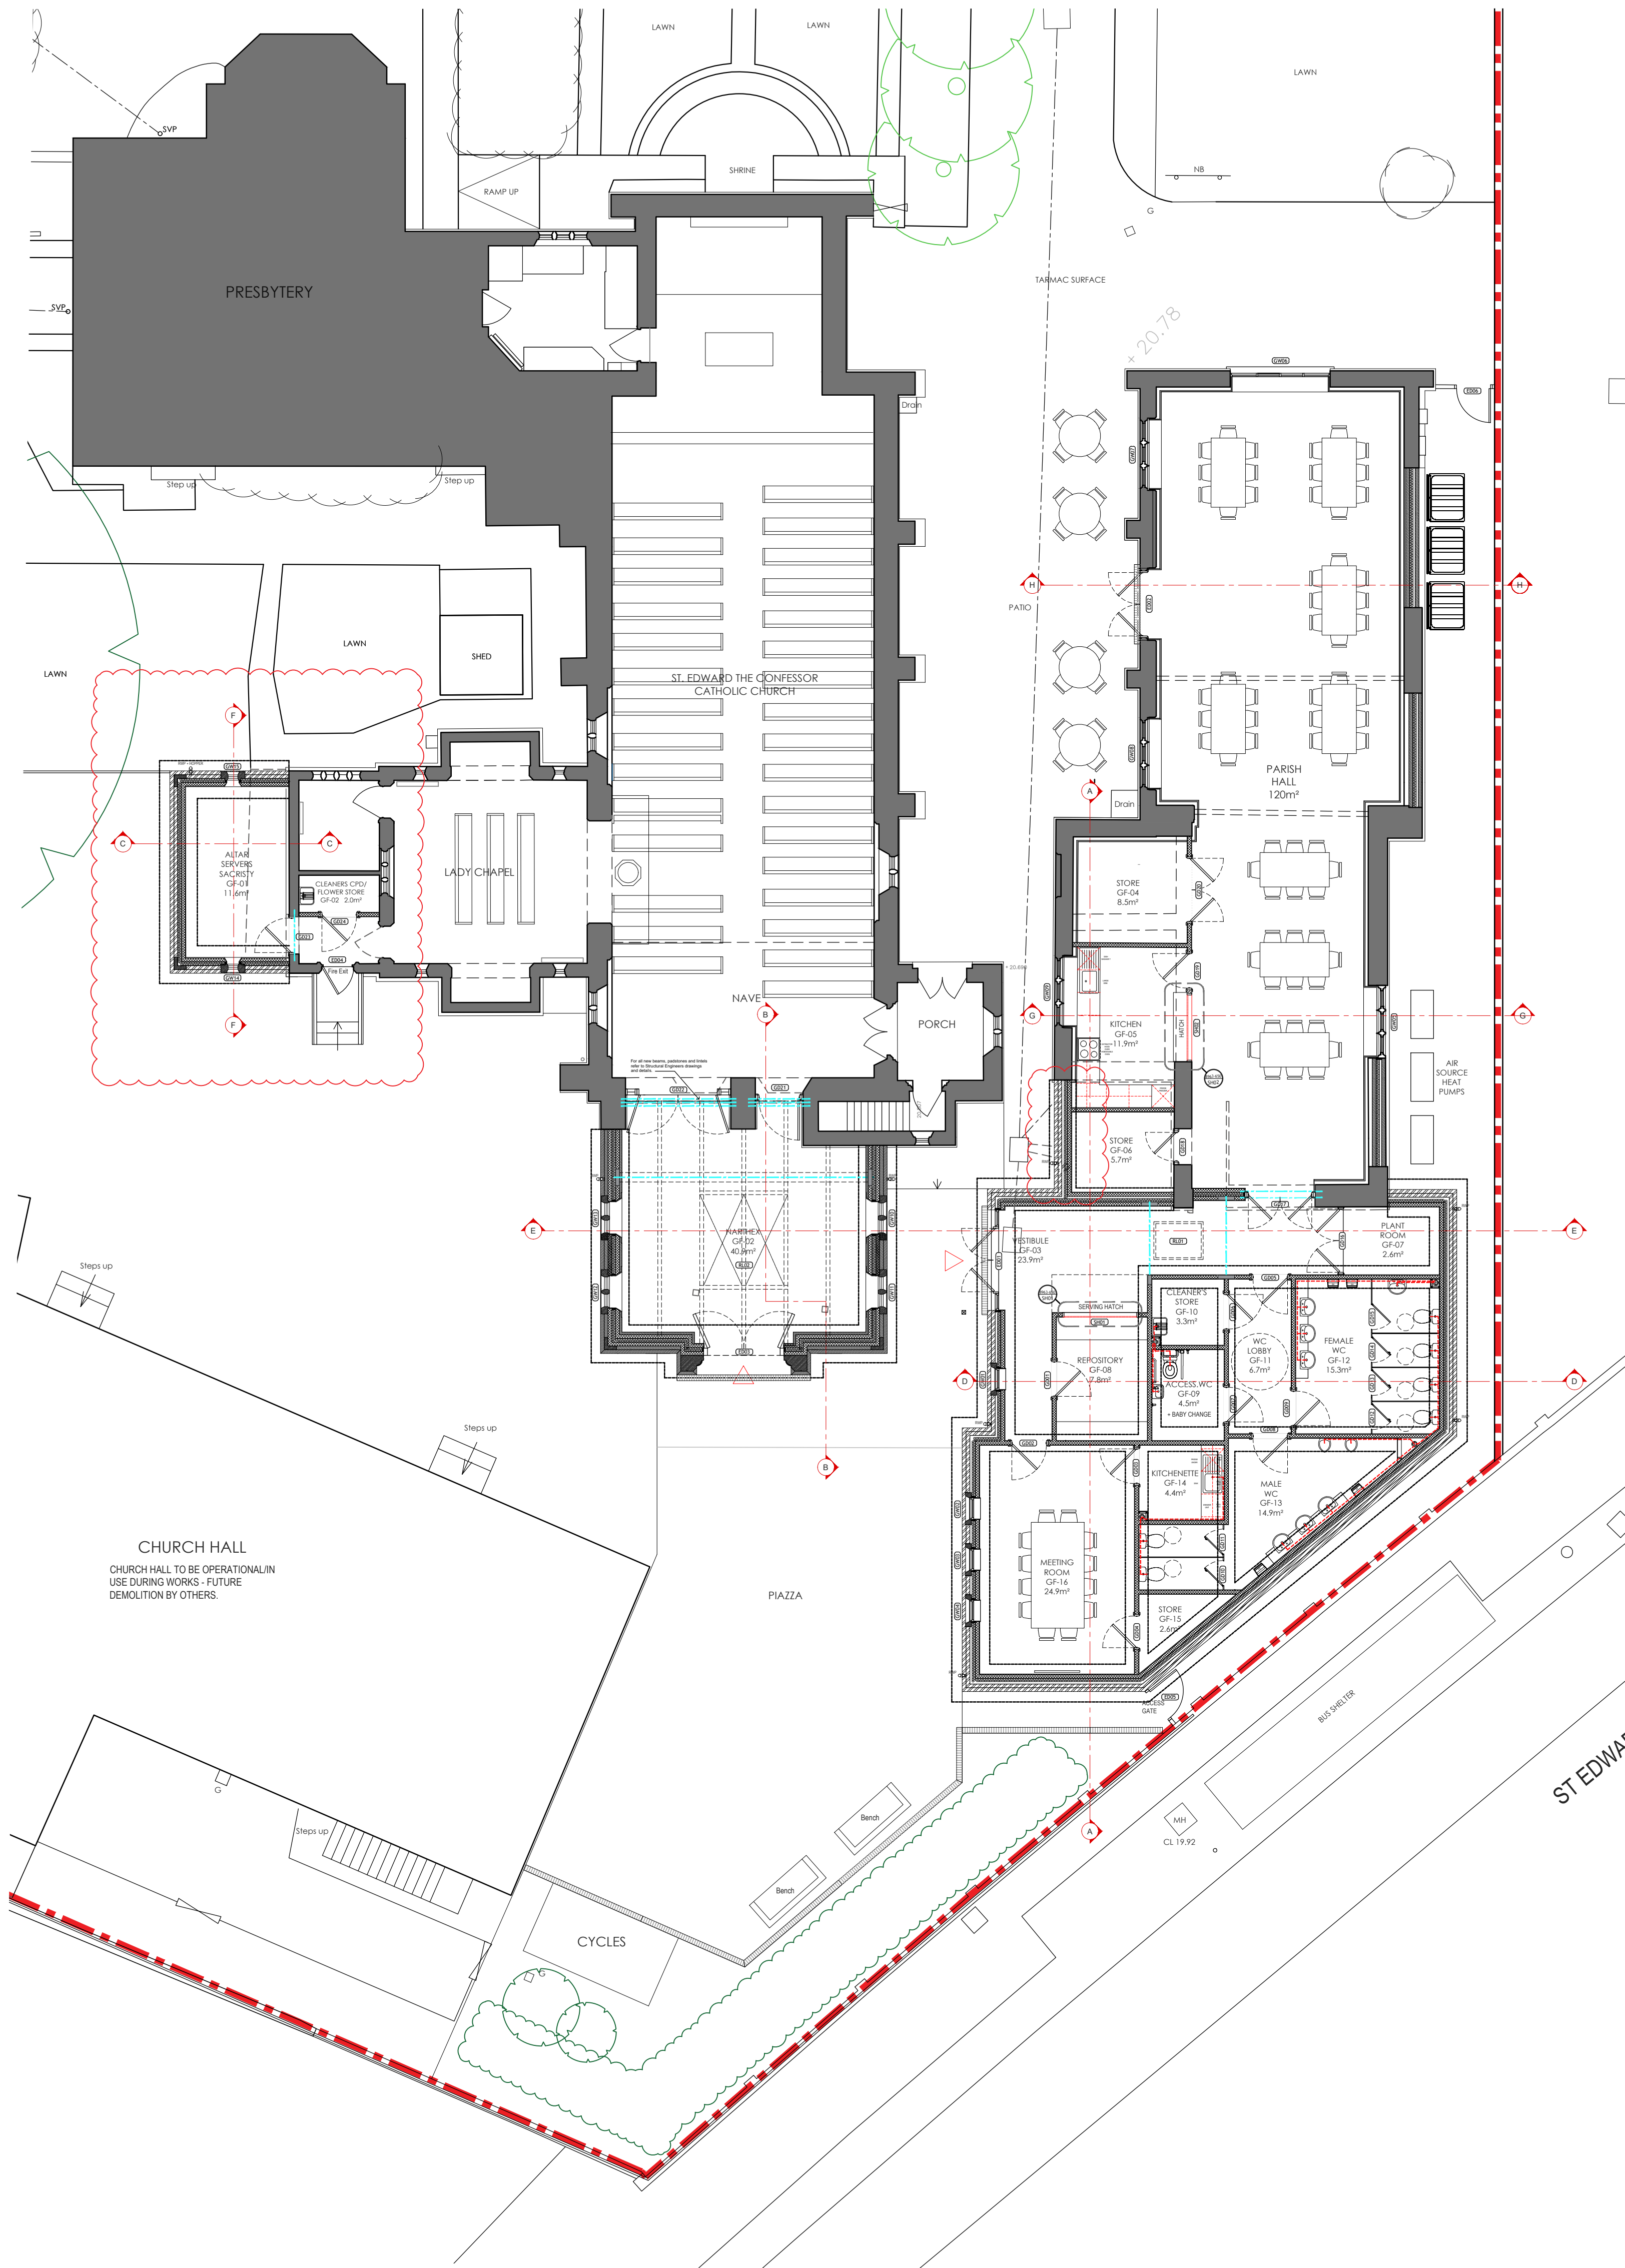

Tender Addendum



Architects + Interior Designers Limited  
 123 NEW LONDON ROAD, CHELMSFORD,  
 ESSEX, CM2 0QT  
 TEL: +44 (0) 1245 269755 FAX: +44 (0) 1245 250310  
 E-MAIL: admin@lap-architects.co.uk  
 www.lap-architects.com

project  
**St Edward the Confessor  
 Catholic Church, 5 Park End  
 Road, Romford, Essex, RM1 4AT**

client  
**Diocese of Brentwood**

drawing title  
**Proposed General  
 Arrangement  
 Overall Ground Floor Layout**

drawing number <b>8963 / 620A</b>	revision <b>A1</b>
scale <b>1:100 @ A1</b>	checked <b>SG</b>
	drawn <b>ZN</b>
	date <b>May 2022</b>

This drawing is the property of LAP Architects + Interior Designers Ltd. and must not be copied or reproduced in any way in whole or in part without the express permission of LAP Architects + Interior Designers Ltd. Copyright © LAP Architects + Interior Designers Ltd.